


• MATERIAL: GALVANIZED STEEL

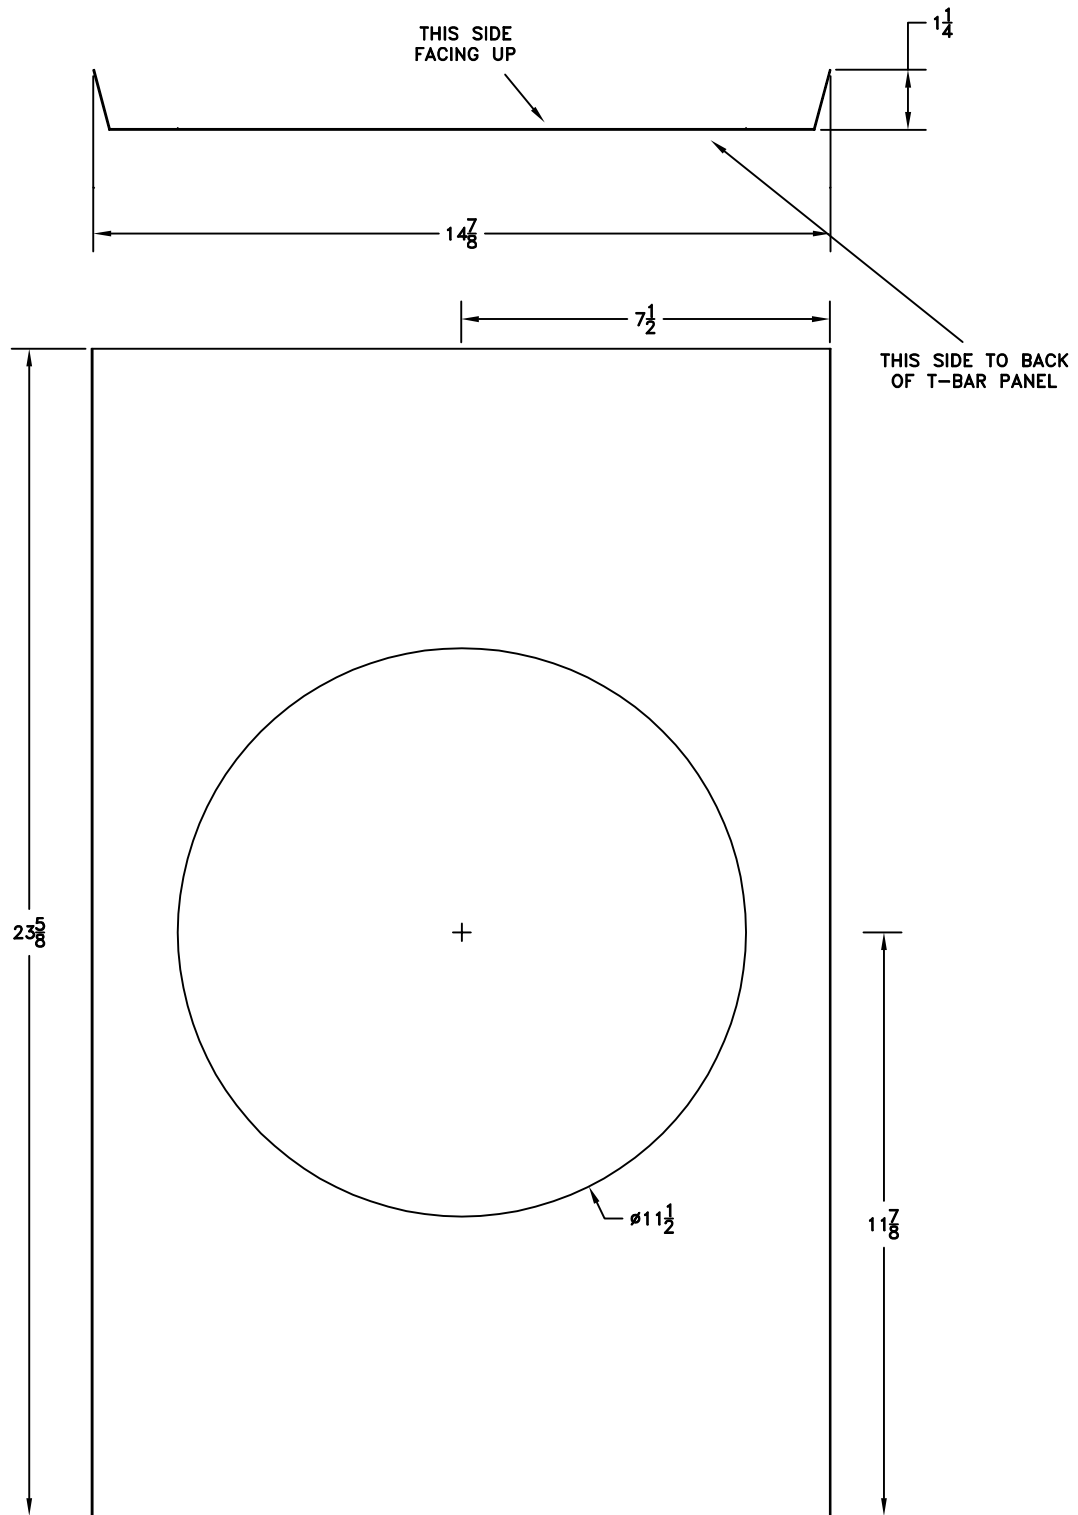

JOB NAME: _____
 LOCATION: _____
 ARCHITECT: _____
 ENGINEER: _____
 CONTRACTOR: _____

DATE: 12/2/08

SD-2163

RZ16TBP
 T-BAR BACKER PLATE
 RZ16