


- EXTRUDED ALUMINUM CONSTRUCTION
- FIXED BARS ON 3/4 INCH CENTERS
- USES NOMINAL 1 INCH DISPOSABLE FILTERS
- FILTER SIZE EQUALS LISTED SIZE MINUS 1/4 INCH
- FINISH: WHITE (W) ENAMEL OR SATIN ANODIZED (SA)

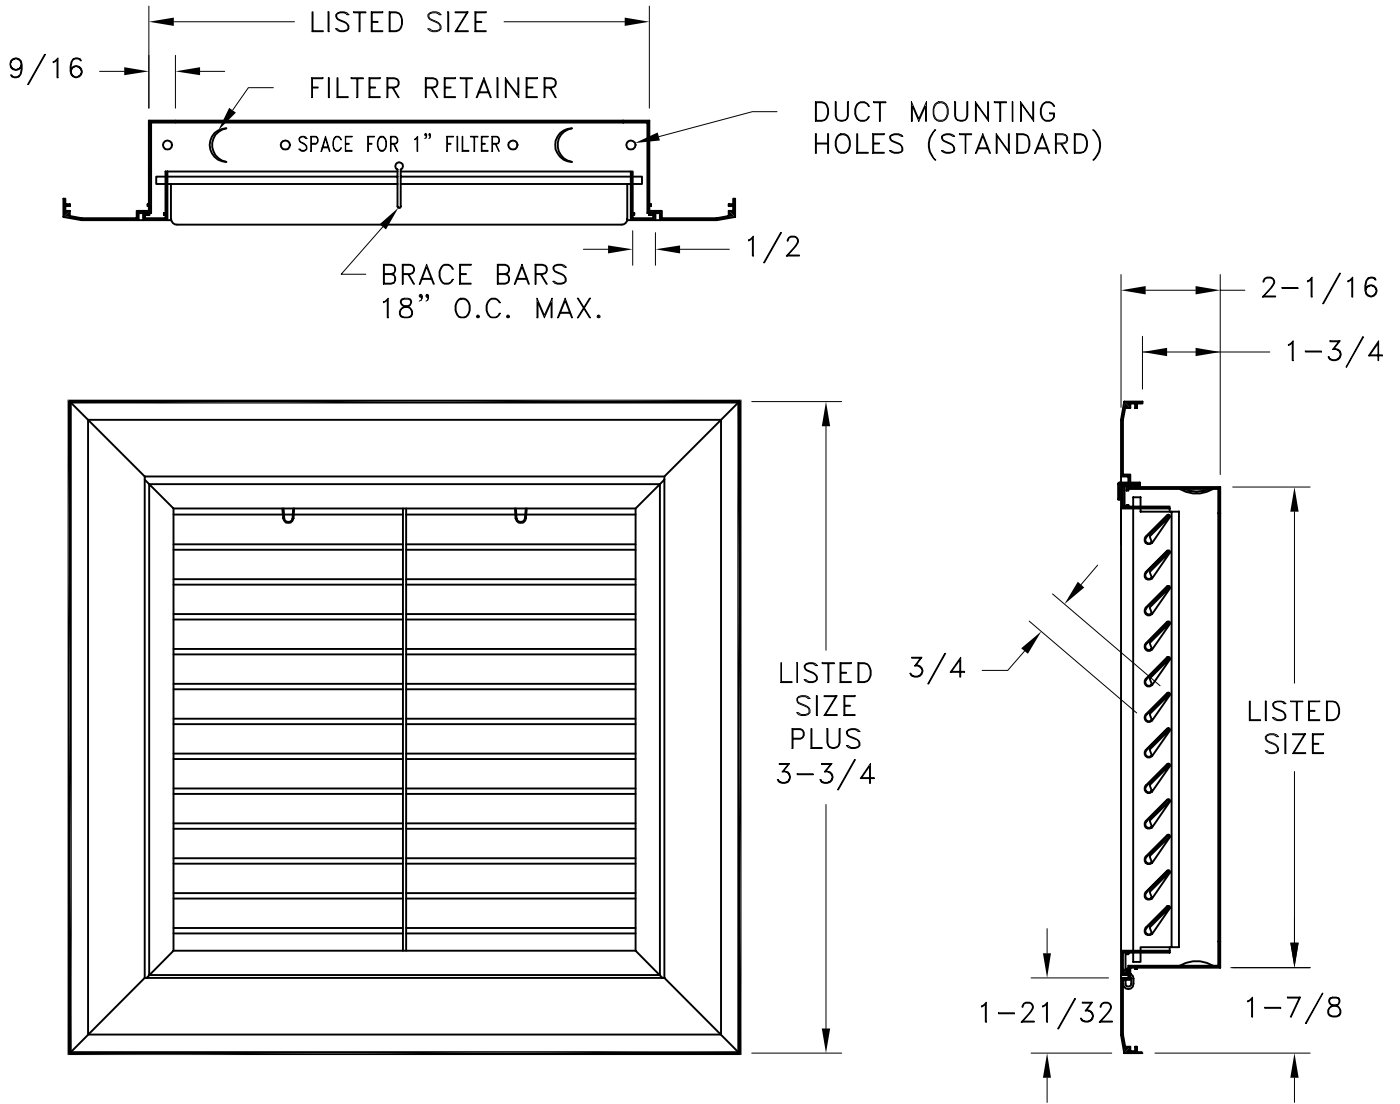

LISTED SIZE	T-BAR	OVERALL
20 X 20	24 X 24	23-3/4 X 23-3/4
44 X 20	48 X 24	47-3/4 X 23-3/4

JOB NAME: _____	SUBMITTED BY: _____	DATE: 11/26/02	SD-9497
LOCATION: _____		<b>RHF45T</b> Extruded Aluminum Filter Return Air Grille T-Bar Lay-In	
ARCHITECT: _____			
ENGINEER: _____			
CONTRACTOR: _____			