


- MATERIAL: ALUMINUM CONSTRUCTION EXCEPT FOR FLASHING AND MORTAR SLEEVE IN G-90 GALVANIZED STEEL
- SIZES: 3 THROUGH 8 INCH DIAMETER
- FLEX LENGTHS: 25 AND 35 FEET
- ACCESSORIES AVAILABLE
- FOR GAS FIRED APPLIANCES ONLY

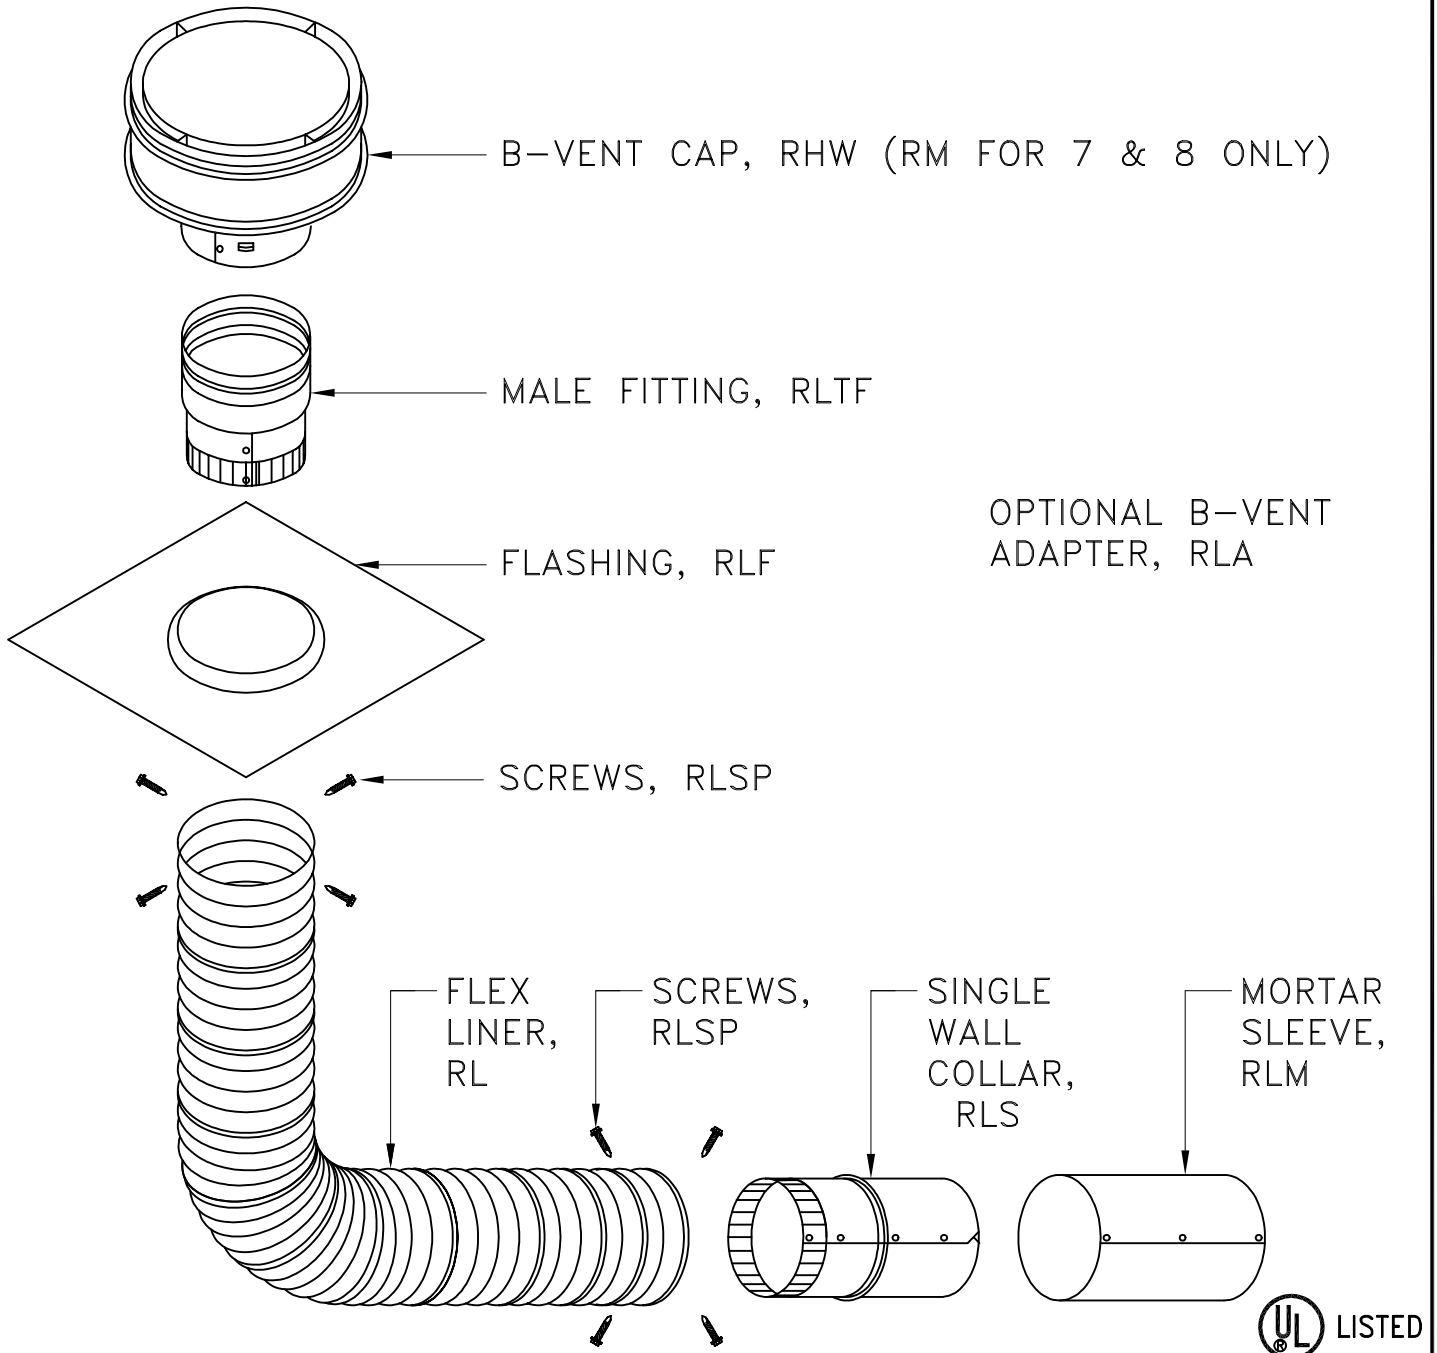

JOB NAME: _____	SUBMITTED BY: _____	DATE: 1/19/99	SD-3400
LOCATION: _____	<b>Chimney Liner Kit</b> <b>RLK</b>		
ARCHITECT: _____			
ENGINEER: _____			
CONTRACTOR: _____			